



1 SITE SECTION SHORT
1:500

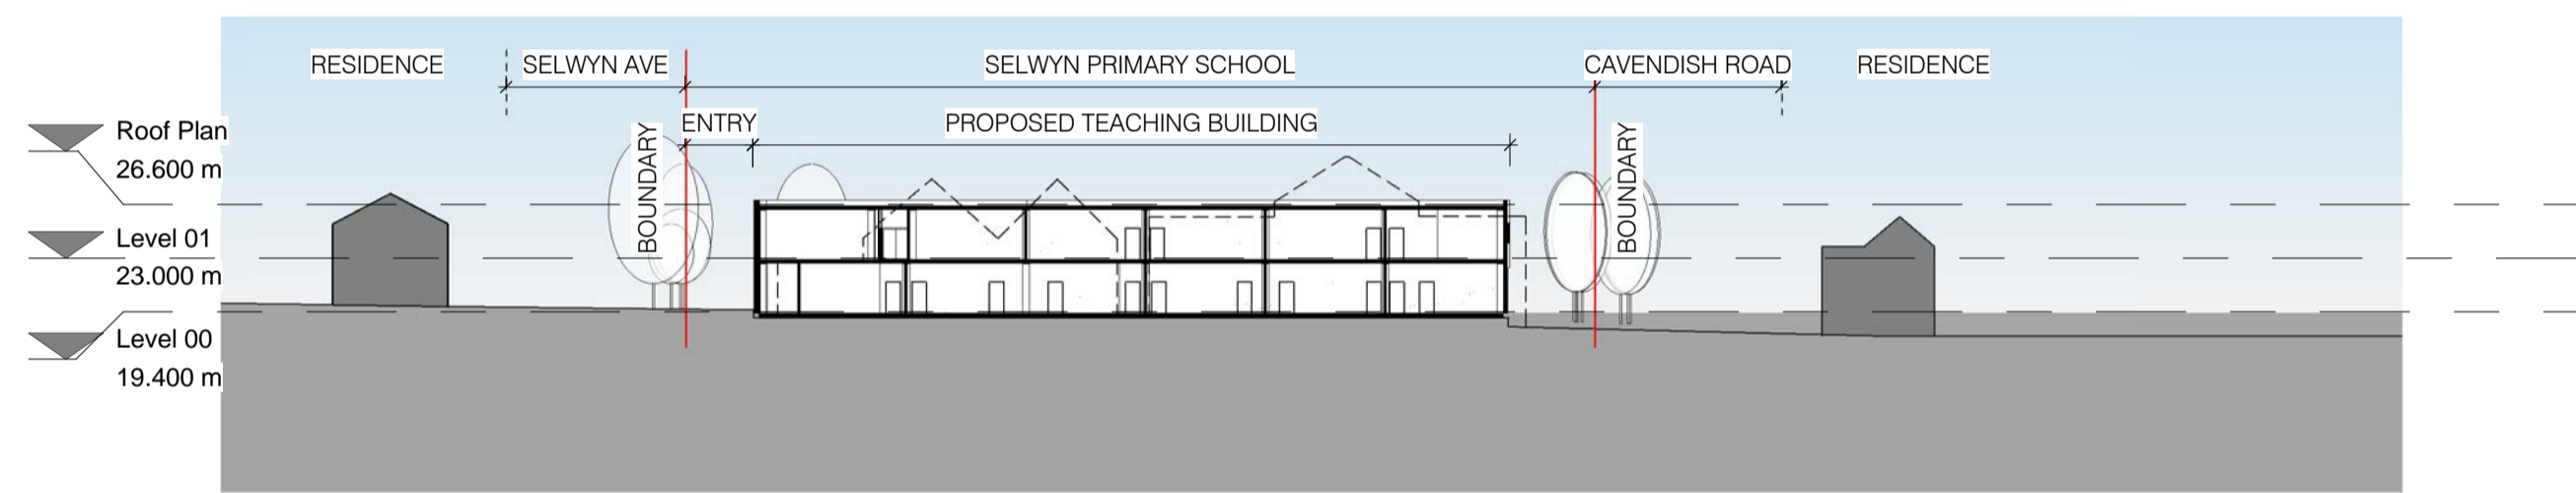

2 SITE SECTION SHORT 2
1:500

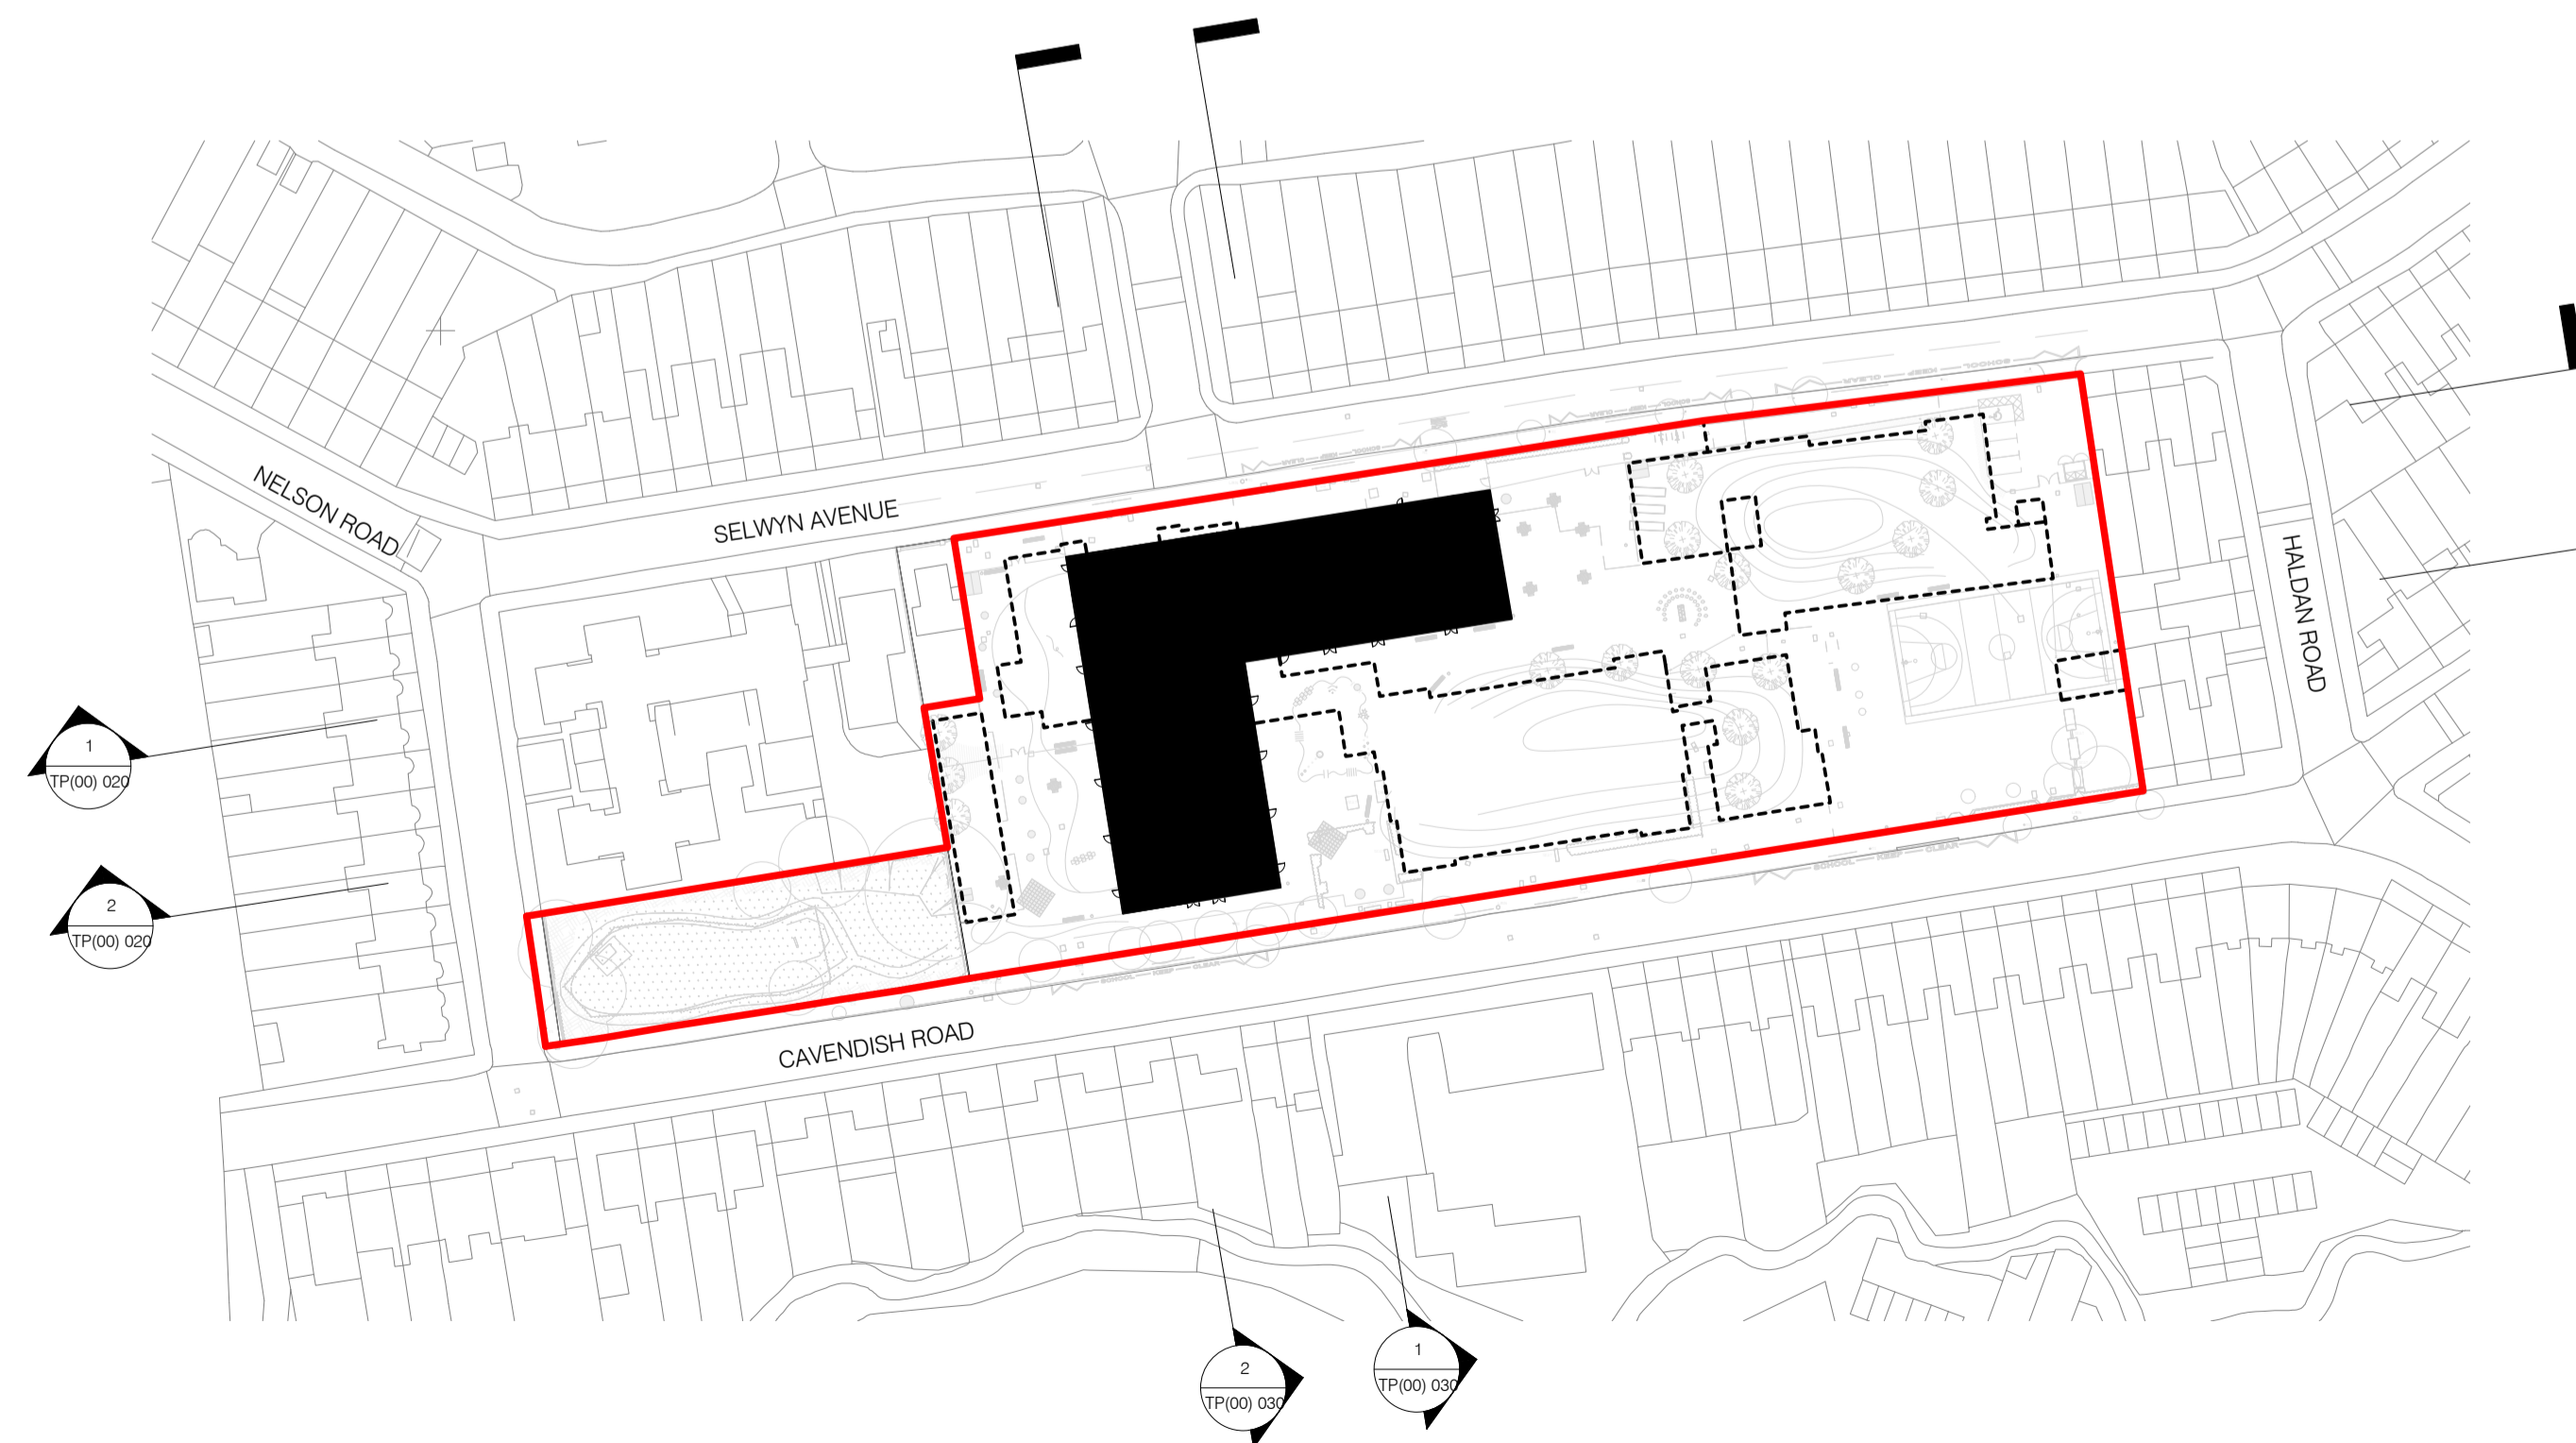

Revision	Description	Date	Drawn
B	Issued for Planning	10.12.15	AC
A	ITT Submission	30.11.15	

77 Endell Street
London WC2H 9DZ
T +44 (0)20 7240 7766
F +44 (0)20 7240 2454
W scottbrownrigg.com

SCOTT BROWNRIGG

Client's Name
Galliford Try

Job Title
Selwyn Primary School

Drawing Title
Town Planning - Site Short Sections Proposed

Scale
As indicated @

Job No
16372

Drawing No
TP(00) 030

Status
PLANNING

Rev
B