


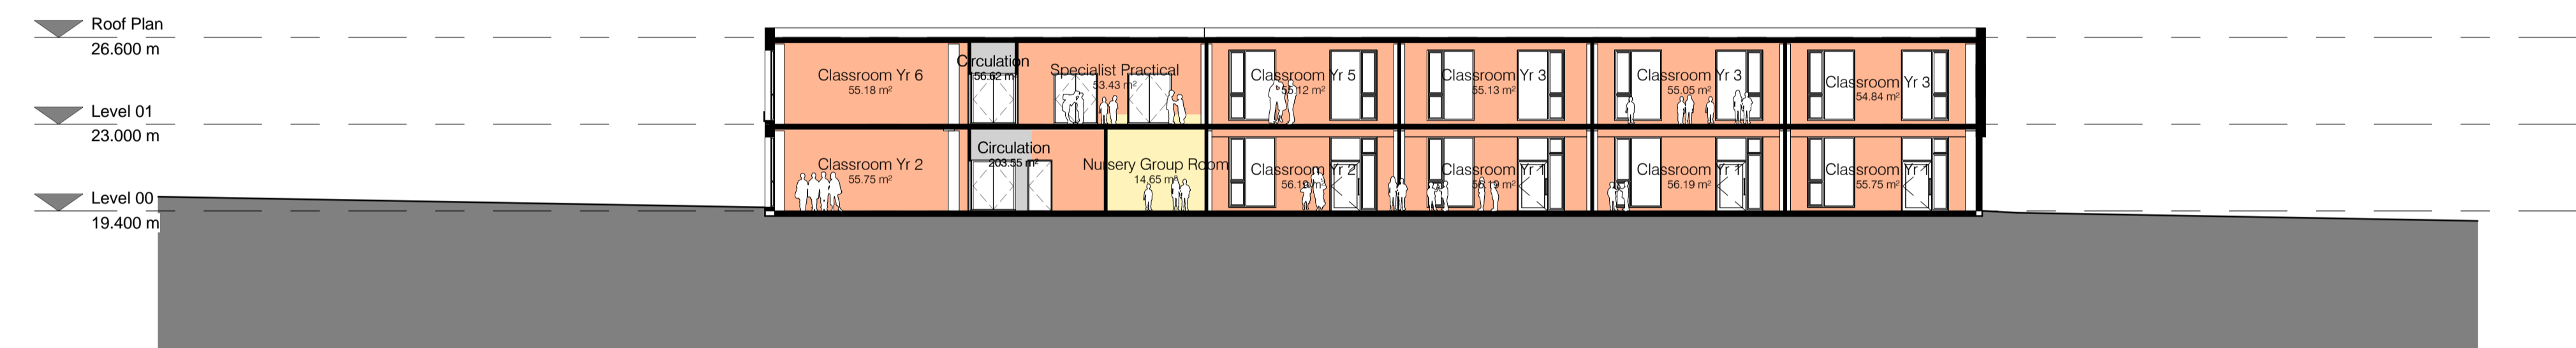

1 Town Planning - Section 1  
1 : 200



2 Town Planning - Section 2  
1 : 200



3 Town Planning - Section 3  
1 : 200

Revision	Description	Date	Drawn
B	Issued for Planning	10.12.15	AC
A	ITF Submission	30.11.15	

77 Endell Street  
London WC2H 9DZ  
T +44 (0)20 7240 7766  
F +44 (0)20 7240 2454  
W scottbrownrigg.com



Client's Name  
**Galliford Try**

Job Title  
**Selwyn Primary School**

Drawing Title  
**Town Planning - Sections**

Scale  
**1 : 200 @**

Job No  
**16372**

Drawing No  
**TP(12) 001**

Status  
**PLANNING**

Rev  
**B**