


PRIMARY ENTRANCE TO TEACHING BUILDING

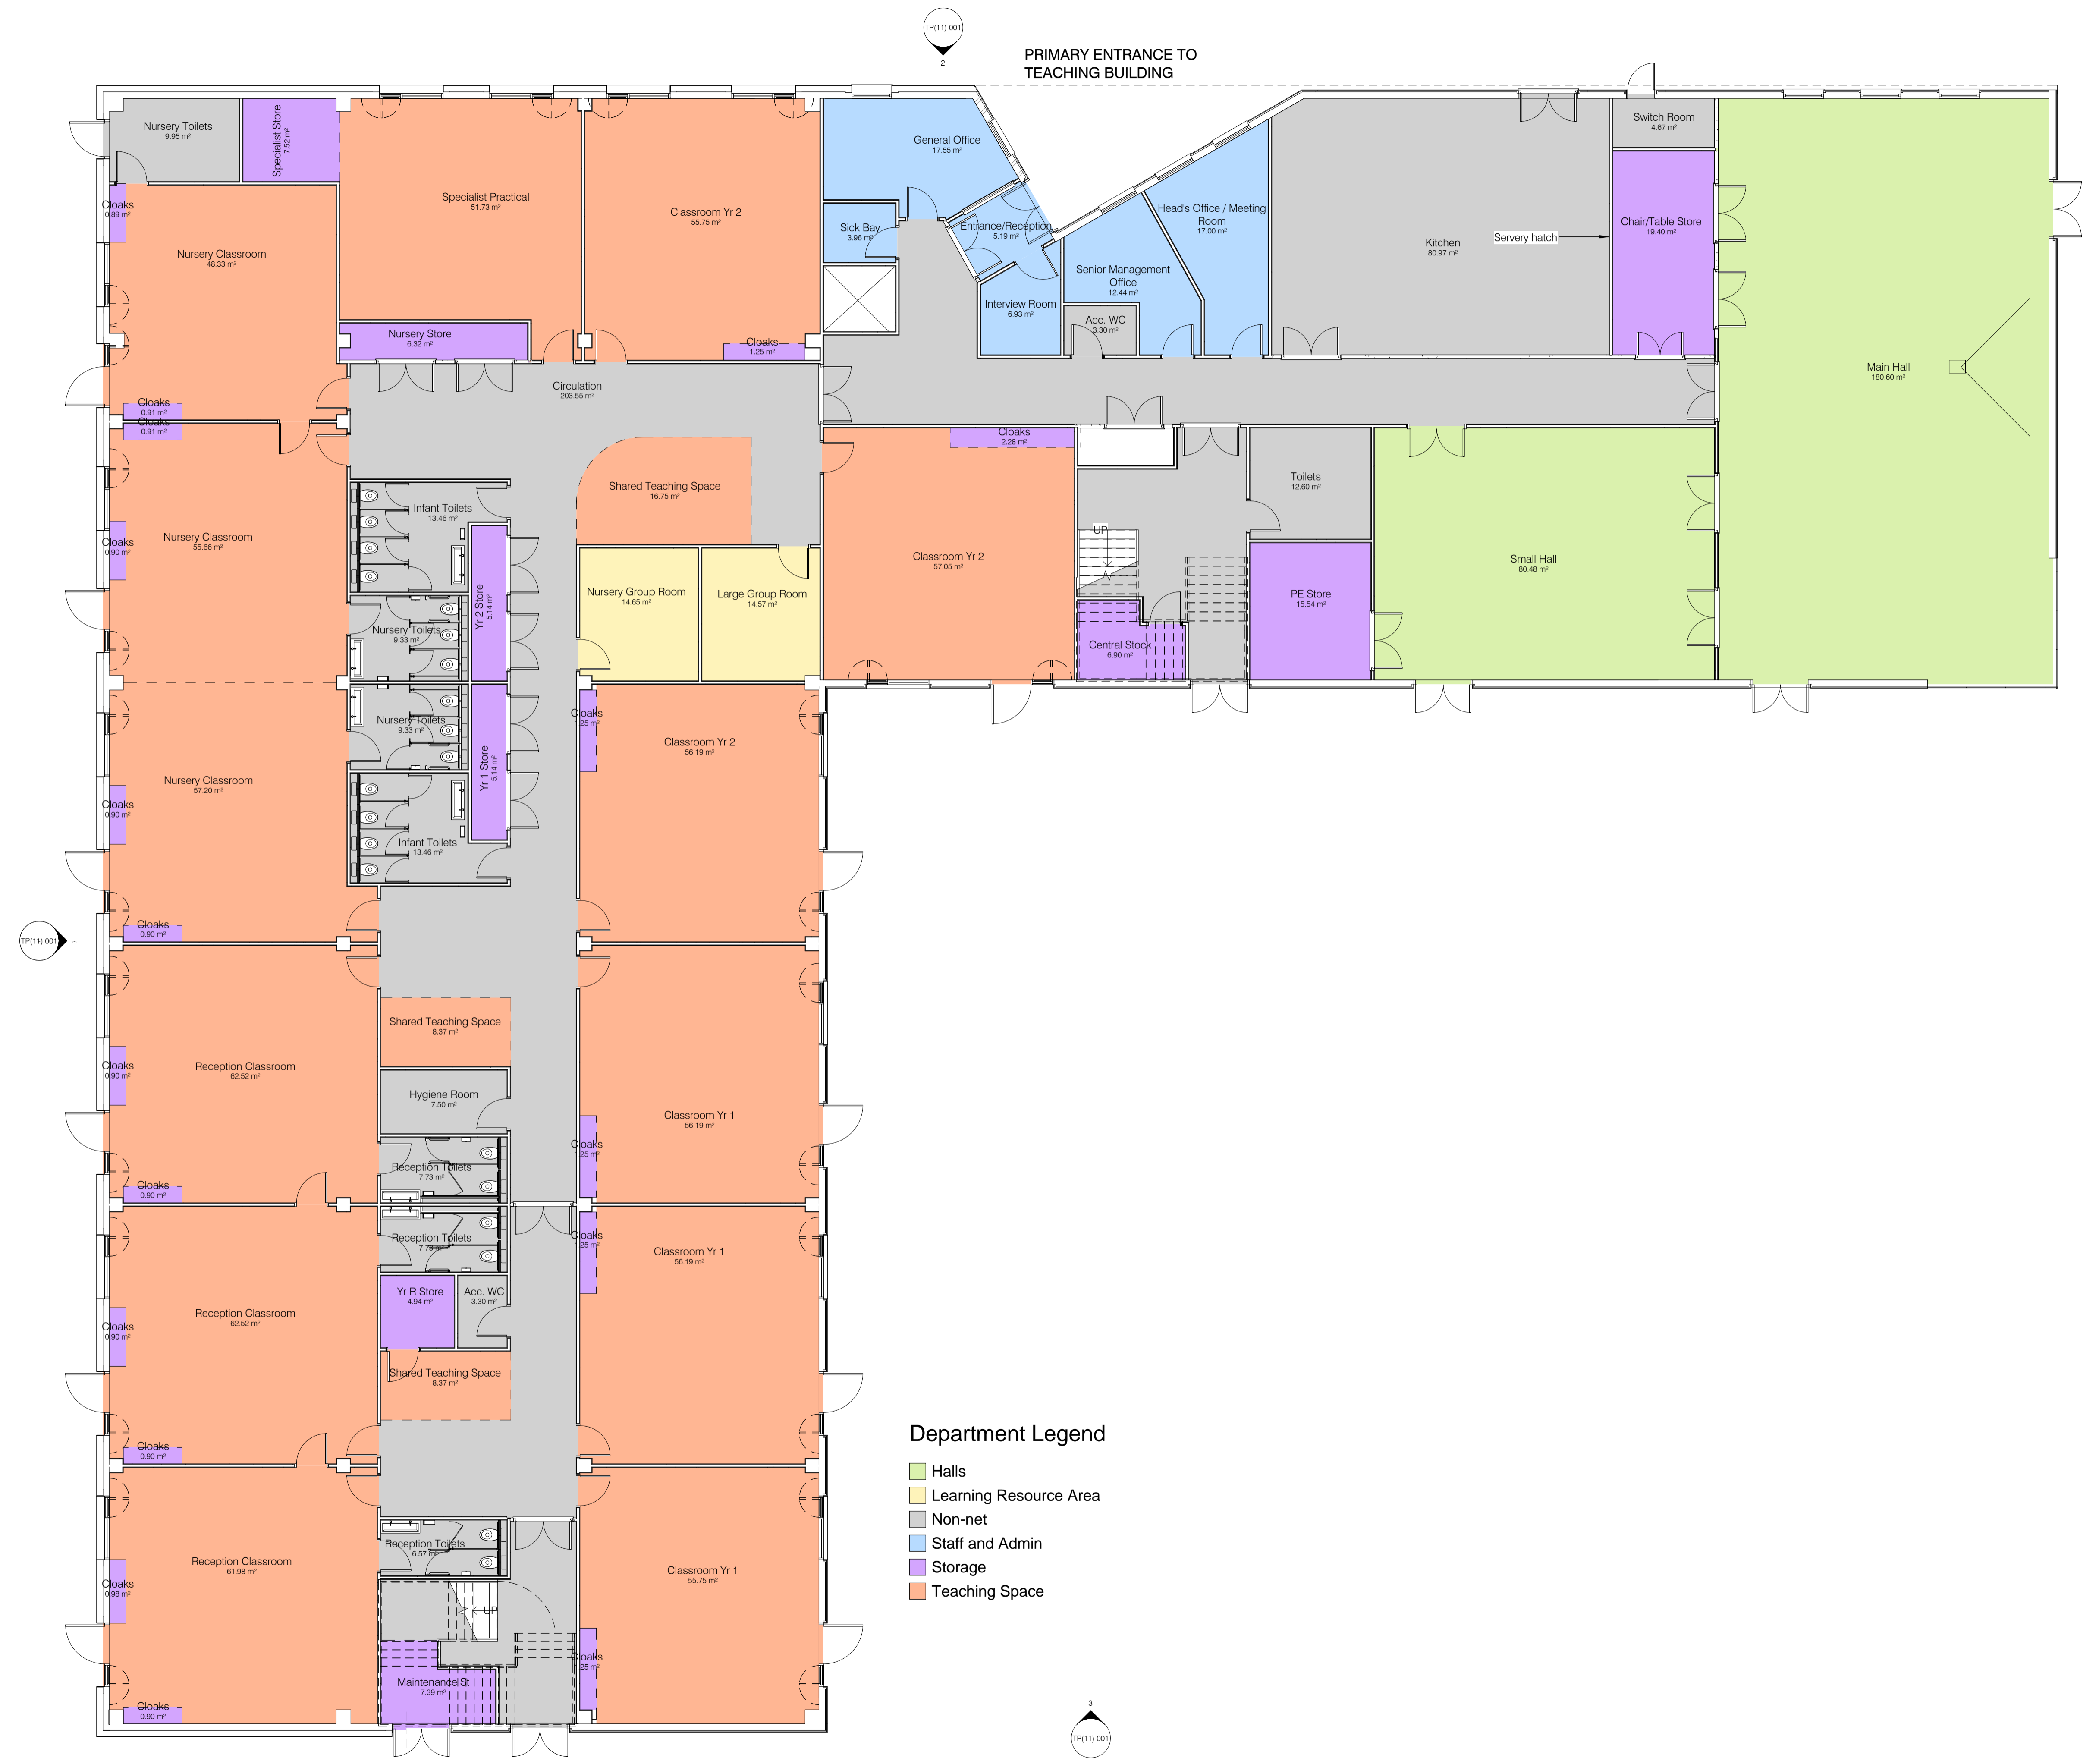

- Department Legend**
- Halls
 - Learning Resource Area
 - Non-net
 - Staff and Admin
 - Storage
 - Teaching Space

Revision	Description	Date	Drawn
D	Issued for Planning	10.12.15	AC
C	Issued for Information	08.12.15	AC
B	Issued for Approval	08.12.15	AC
A	ITF Submission	30.11.15	

77 Endell Street
 London WC2H 9DZ
 T +44 (0)20 7240 7766
 F +44 (0)20 7240 2454
 W scottbrownrigg.com



Client's Name
Galliford Try

Job Title
Selwyn Primary School

Drawing Title
Town Planning - Level 00

Scale
1 : 100 @

Job No
16372

Drawing No
TP(10) 001

Status
PLANNING

Rev
D